



AMENDMENT OF SOLICITATION/MODIFICATION OF CONTRACT		1. CONTRACT ID CODE		PAGE OF PAGES 1 2	
2. AMENDMENT/MODIFICATION NO. A001		3. EFFECTIVE DATE August 28, 2009		4. REQUISITION/PURCHASE REQ. NO.	
5. PROJECT NO. (If applicable)		6. ISSUED BY Carolee Cooper, Contracting Officer U.S. Embassy Panama 783 Bldg. Clayton, Panama Phone (507) 207-7399		7. ADMINISTERED BY (If other than Item 6)	
8. NAME AND ADDRESS OF CONTRACTOR (NO., street, city, county, State, and ZIP Code)		9a. AMENDMENT OF SOLICITATION NO. X SPM070-09-Q-0041		9b. DATED (SEE ITEM 11) August 24, 2009	
		10a. MODIFICATION OF CONTRACT/ORDER NO.		10b. DATED (SEE ITEM 13)	
11. THIS ITEM ONLY APPLIES TO AMENDMENTS OF SOLICITATIONS					
<p>[X] The above numbered solicitation is amended as set forth in Item 14. The hour and date specified for receipt of Offers [] is extended, [X] is not extended</p> <p>Offers must acknowledge receipt of this amendment prior to the hour and date specified in the solicitation or as amended, by one of the following methods: (a) By completing Items 8 and 15, and returning <u>1</u> copies of the amendment; (b) By acknowledging receipt of this amendment on each copy of the offer submitted; or (c) By separate letter or telegram which includes a reference to the solicitation and amendment numbers. FAILURE OF YOUR ACKNOWLEDGMENT TO BE RECEIVED AT THE PLACE DESIGNATED FOR THE RECEIPT OF OFFERS PRIOR TO THE HOUR AND DATE SPECIFIED MAY RESULT IN REJECTION OF YOUR OFFER. If by virtue of this amendment you desire to change an offer already submitted, such change may be made by telegram or letter, provided each telegram or letter makes reference to the solicitation and this amendment, and is received prior to the opening hour and date specified.</p>					
12. ACCOUNTING AND APPROPRIATION DATA (If required)					
13. THIS ITEM APPLIES ONLY TO MODIFICATIONS OF CONTRACTS/ORDERS, IT MODIFIES THE CONTRACT/ORDER NO. AS DESCRIBED IN ITEM 14.					
A. THIS CHANGE ORDER IS ISSUED PURSUANT TO: (Specify authority) THE CHANGES SET FORTH IN ITEM 14 ARE MADE IN THE CONTRACT ORDER NO. IN ITEM 10A.					
B. THE ABOVE NUMBERED CONTRACT/ORDER IS MODIFIED TO REFLECT THE ADMINISTRATIVE CHANGES (such as changes in paying office, appropriation date, etc.) SET FORTH IN ITEM 14, PURSUANT TO THE AUTHORITY OF FAR 43.103(b)					
C. THIS SUPPLEMENTAL AGREEMENT IS ENTERED INTO PURSUANT TO AUTHORITY OF:					
D. OTHER (Specify type of modification and authority)					
E. IMPORTANT: Contractor [] is not, [] is required to sign this document and return _____ copies to the issuing office.					
14. DESCRIPTION OF AMENDMENT/MODIFICATION (Organized by UCF section headings, including solicitation/contract subject matter where feasible.)					
The purpose of this amendment is to make two (2) revisions in the solicitation. Reference Block 11 on receipt acknowledgement.					
SEE NEXT PAGE.					
Except as provided herein, all terms and conditions of the document referenced in Item 9A or 10A, as heretofore changed, remains unchanged and in full force and effect.					
15A. NAME AND TITLE OF SIGNER (Type or print)			16A. NAME OF CONTRACTING OFFICER Carolee Cooper, Contracting Officer		
15B. NAME OF CONTRACTOR/OFFEROR		15C. DATE SIGNED	16B. UNITED STATES OF AMERICA BY <i>Carolee C. Cooper</i> (Signature of Contracting Officer)		16C. DATE SIGNED 8-31-2009
BY _____ (Signature of person authorized to sign)					

- A.** Attachment # 1 Specifications is revised to read as follows:

Paragraph 2.11 is added to the Attachment #1, Specifications:

2.11 Provide stairs from side by side of the fuel dispensing system. Stairs should have two treads and the landing, and three risers following the drawing added.



- B.** Attachment #8 is added with the attached 4ea drawings.

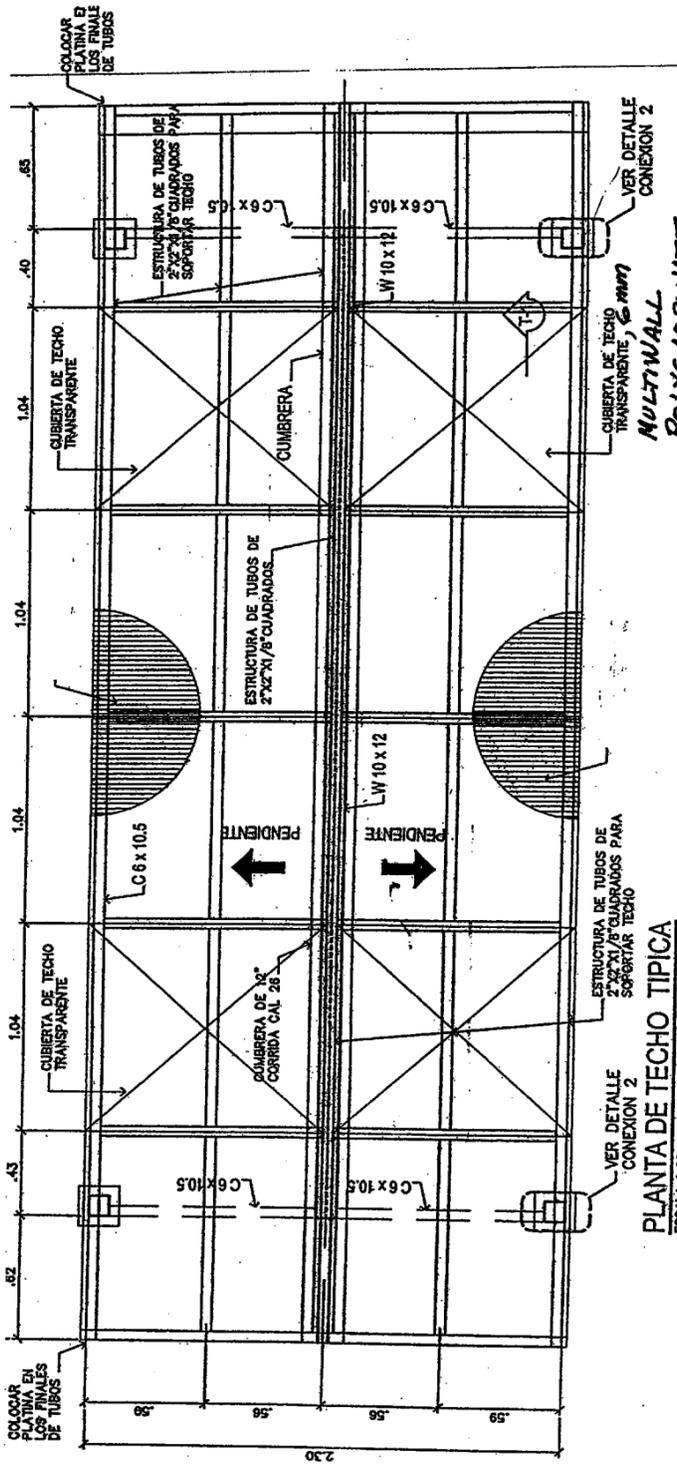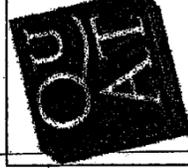

PLANTA DE TECHO TIPICA
ESCALA 1:20

- NOTAS:
1. PARA TODOS LOS TUBOS EN QUE QUEDEN LOS HUECOS EXPUESTO SE DEBERA PROCEDER A SELLARLOS CON UNA PLATINA.
 2. SE ACEPTARA EMPATE DE CHANELES; PERO TENDRA QUE HACERSE CON SAQUE Y SOLDADURA CORRIDA QUE PENETRE. NO SE ACEPTARA SOLDADURA SUPERFICIAL.
 3. EL CONTRATISTA DEBERA VERIFICAR LOS NIVELES EN EL PROYECTO Y COLOCAR LA ESTRUCTURA DE TAL FORMA QUE EXISTA TRASLAPPE ENTRE UN MODULO Y OTRO.
 4. SE INDICAN W 6x12 QUE SERAN UTILIZADA CUANDO LOS MARCOS FORMEN CURVAS

VER DETALLE CONEXION 2
MULTIWALL
POLYCARBONATE,
BRONZE.

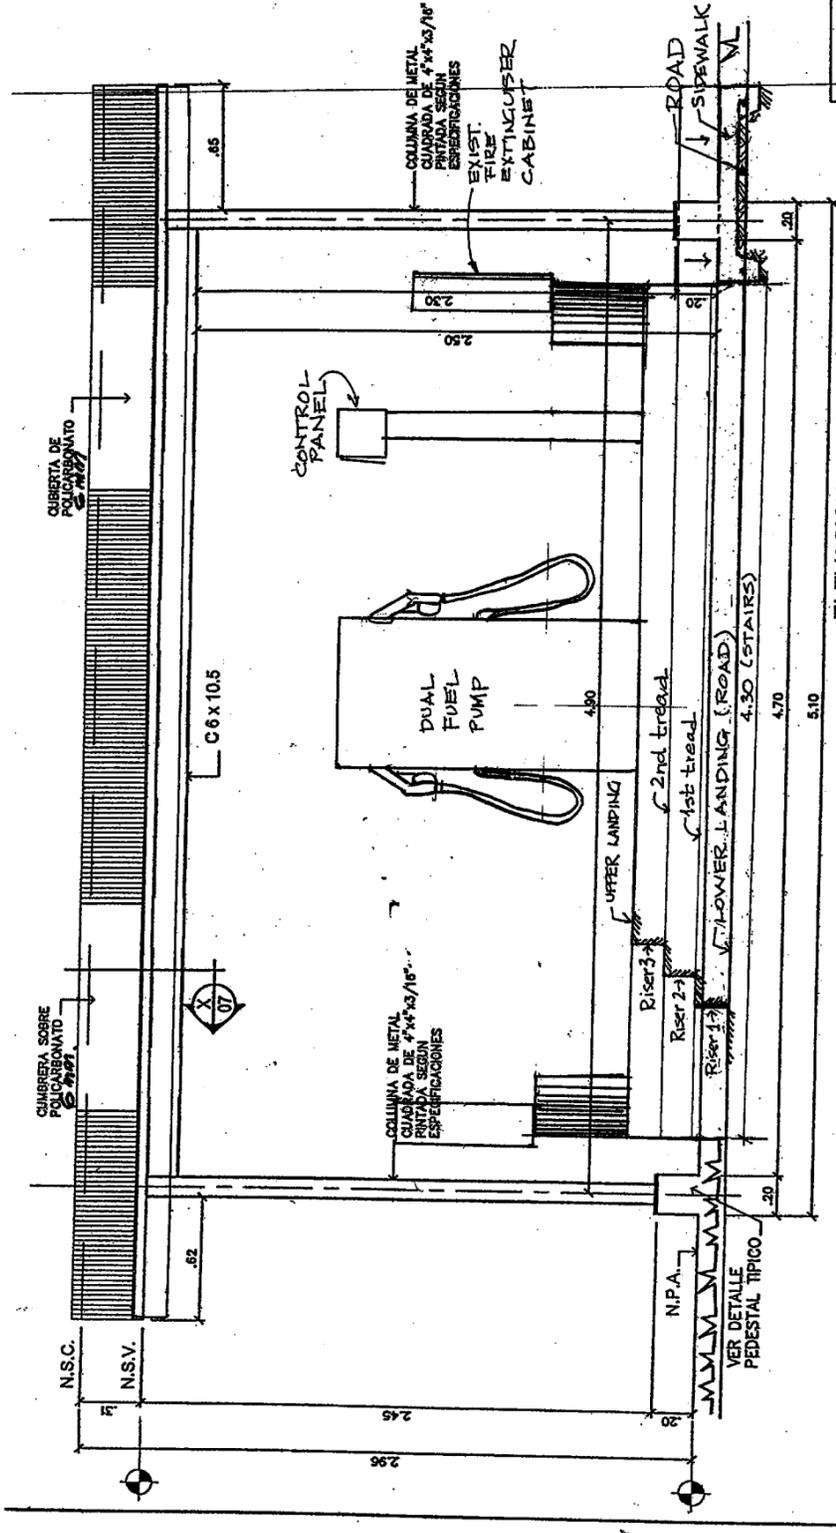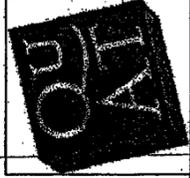

ELEVACION LATERAL TIPICA
ESCALA 1/20

